



Dũm A4
1.NP

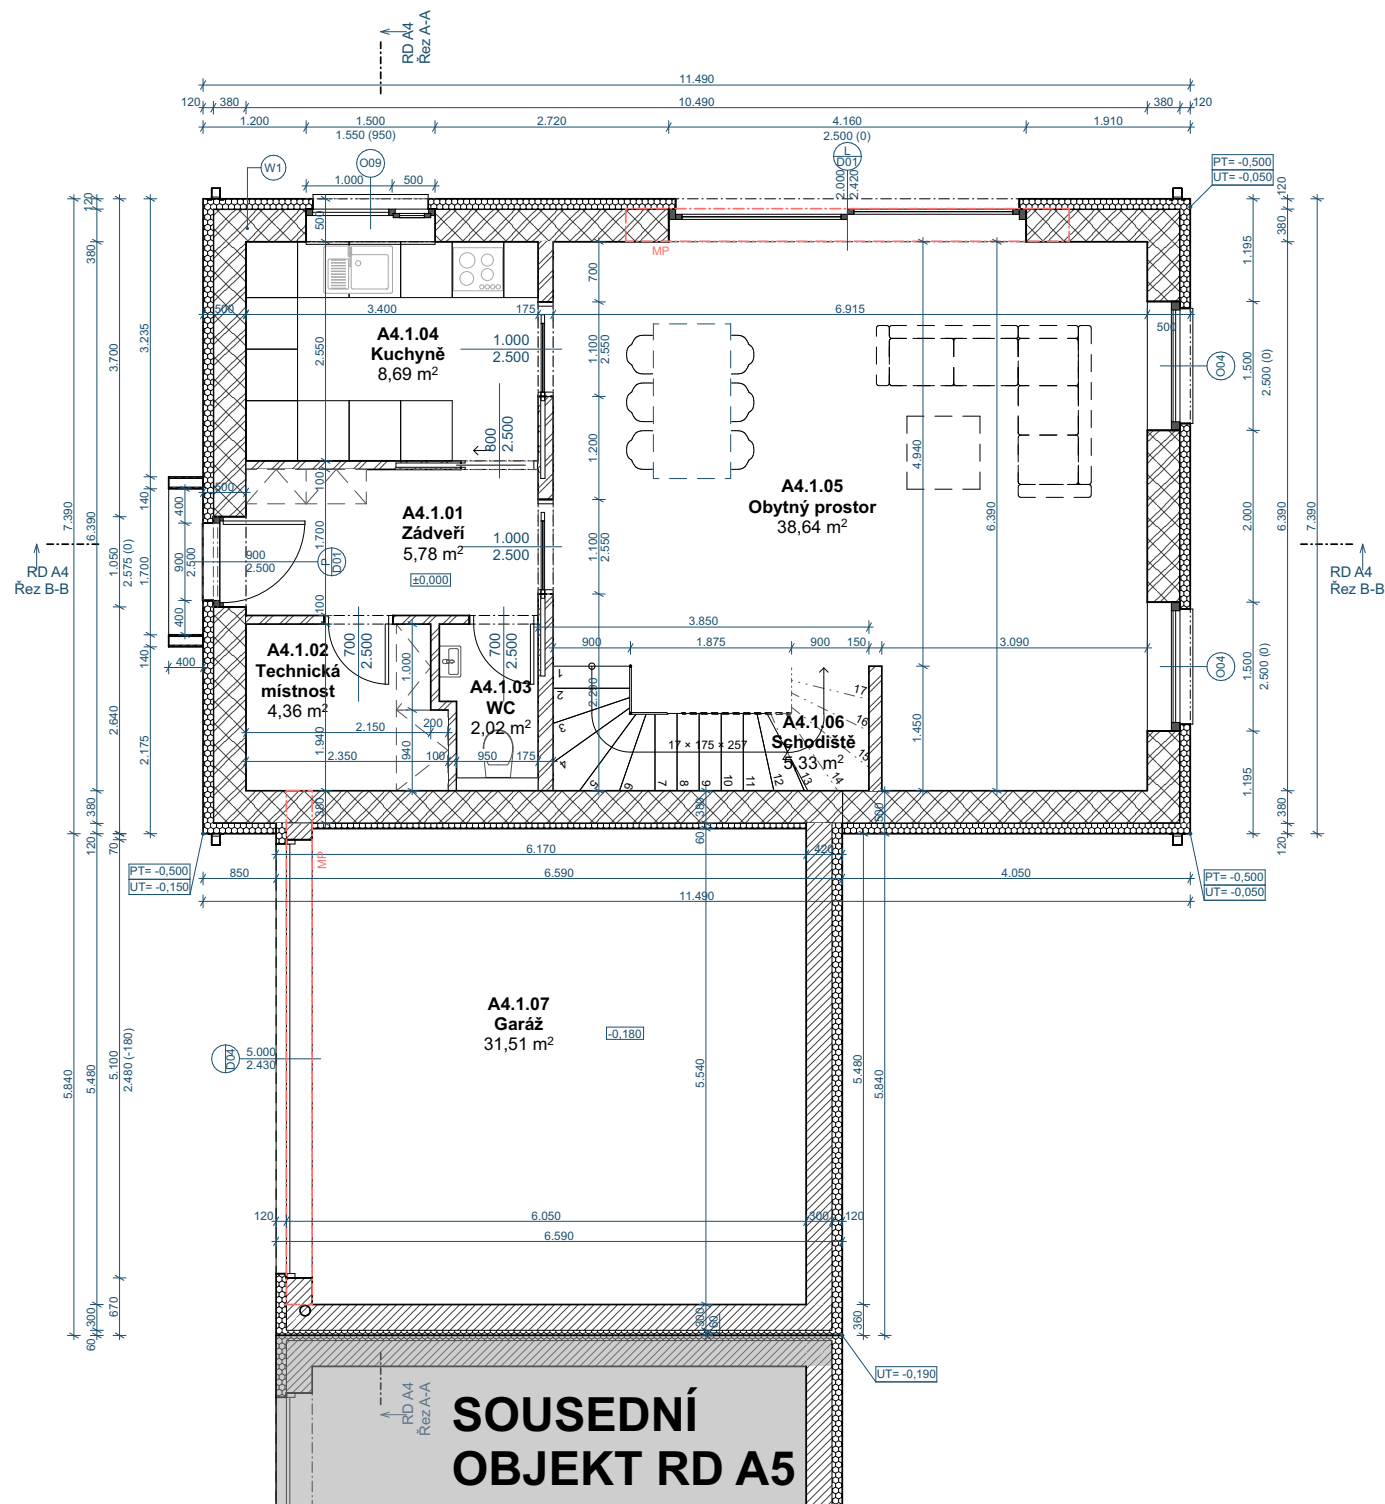

Dům A4
2.NP

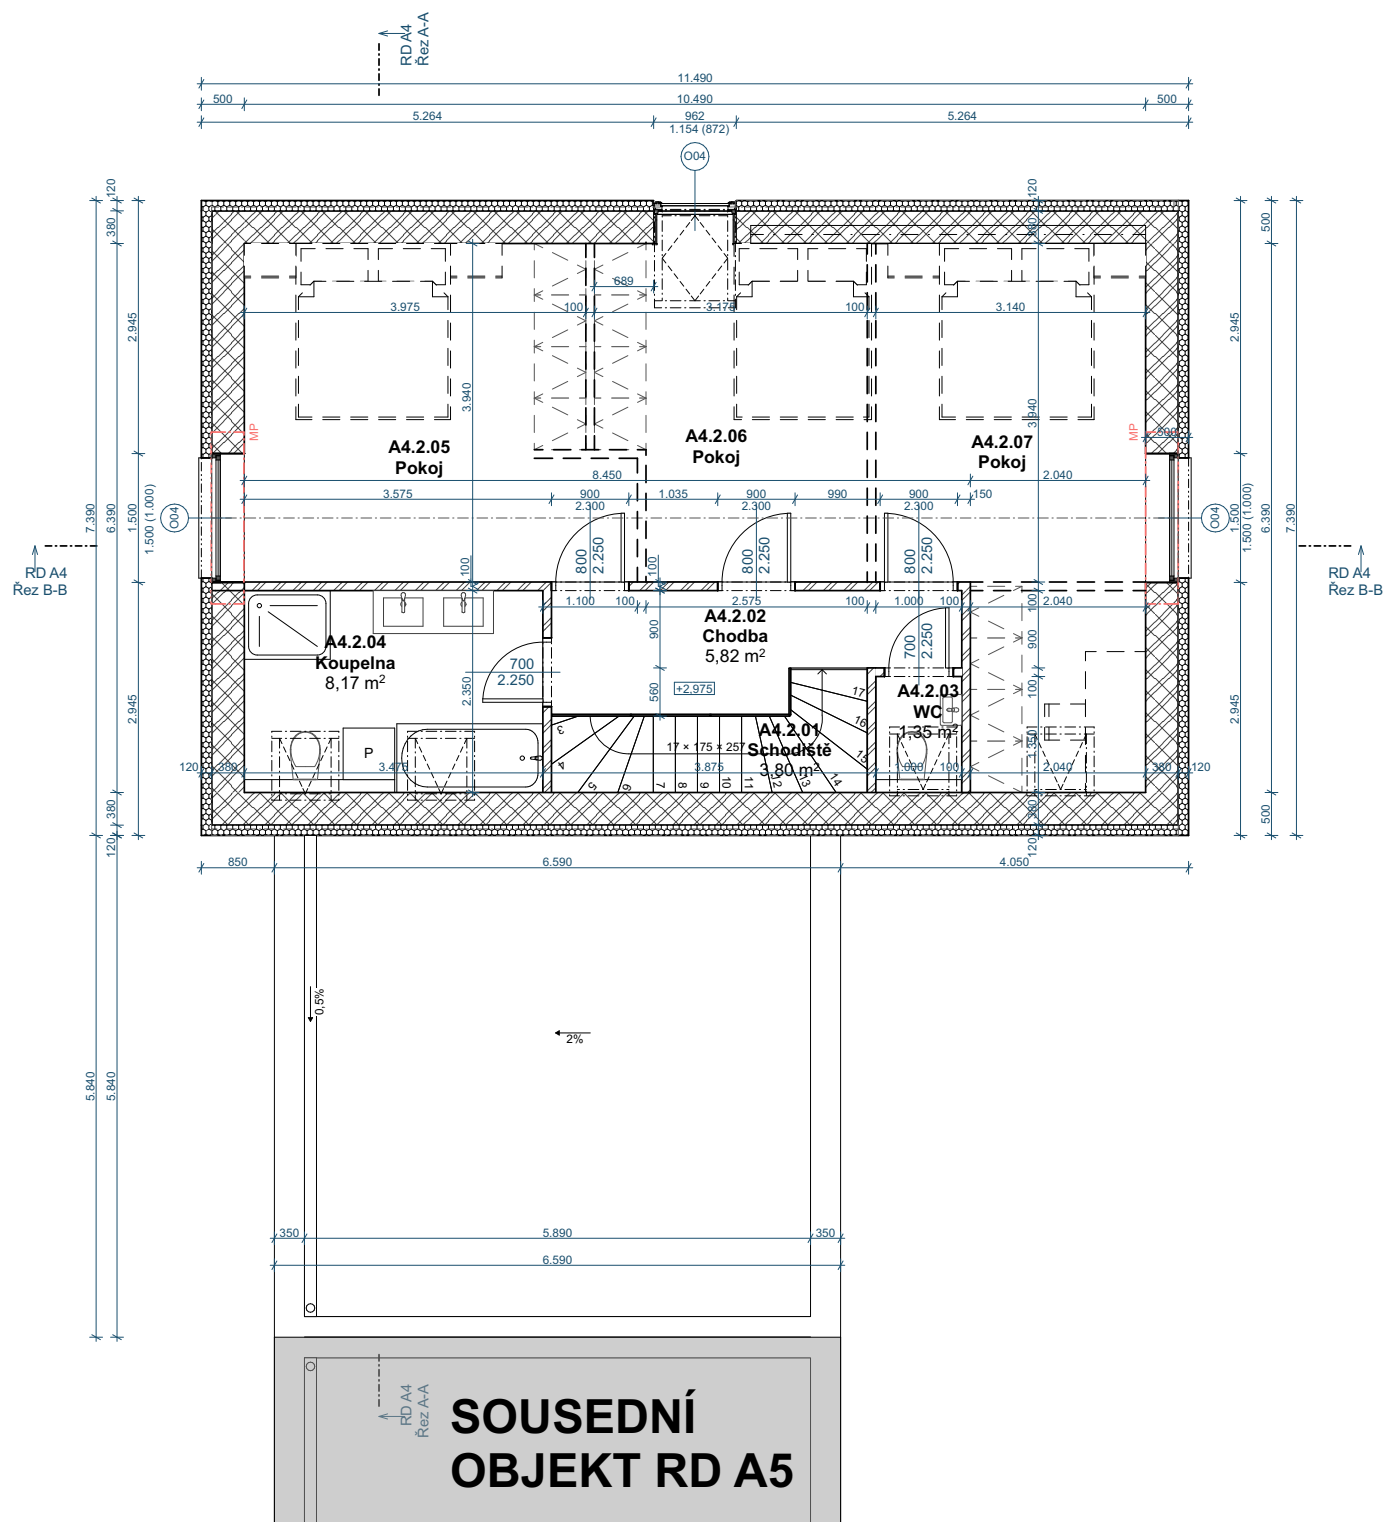

[illegible]

1:50

